


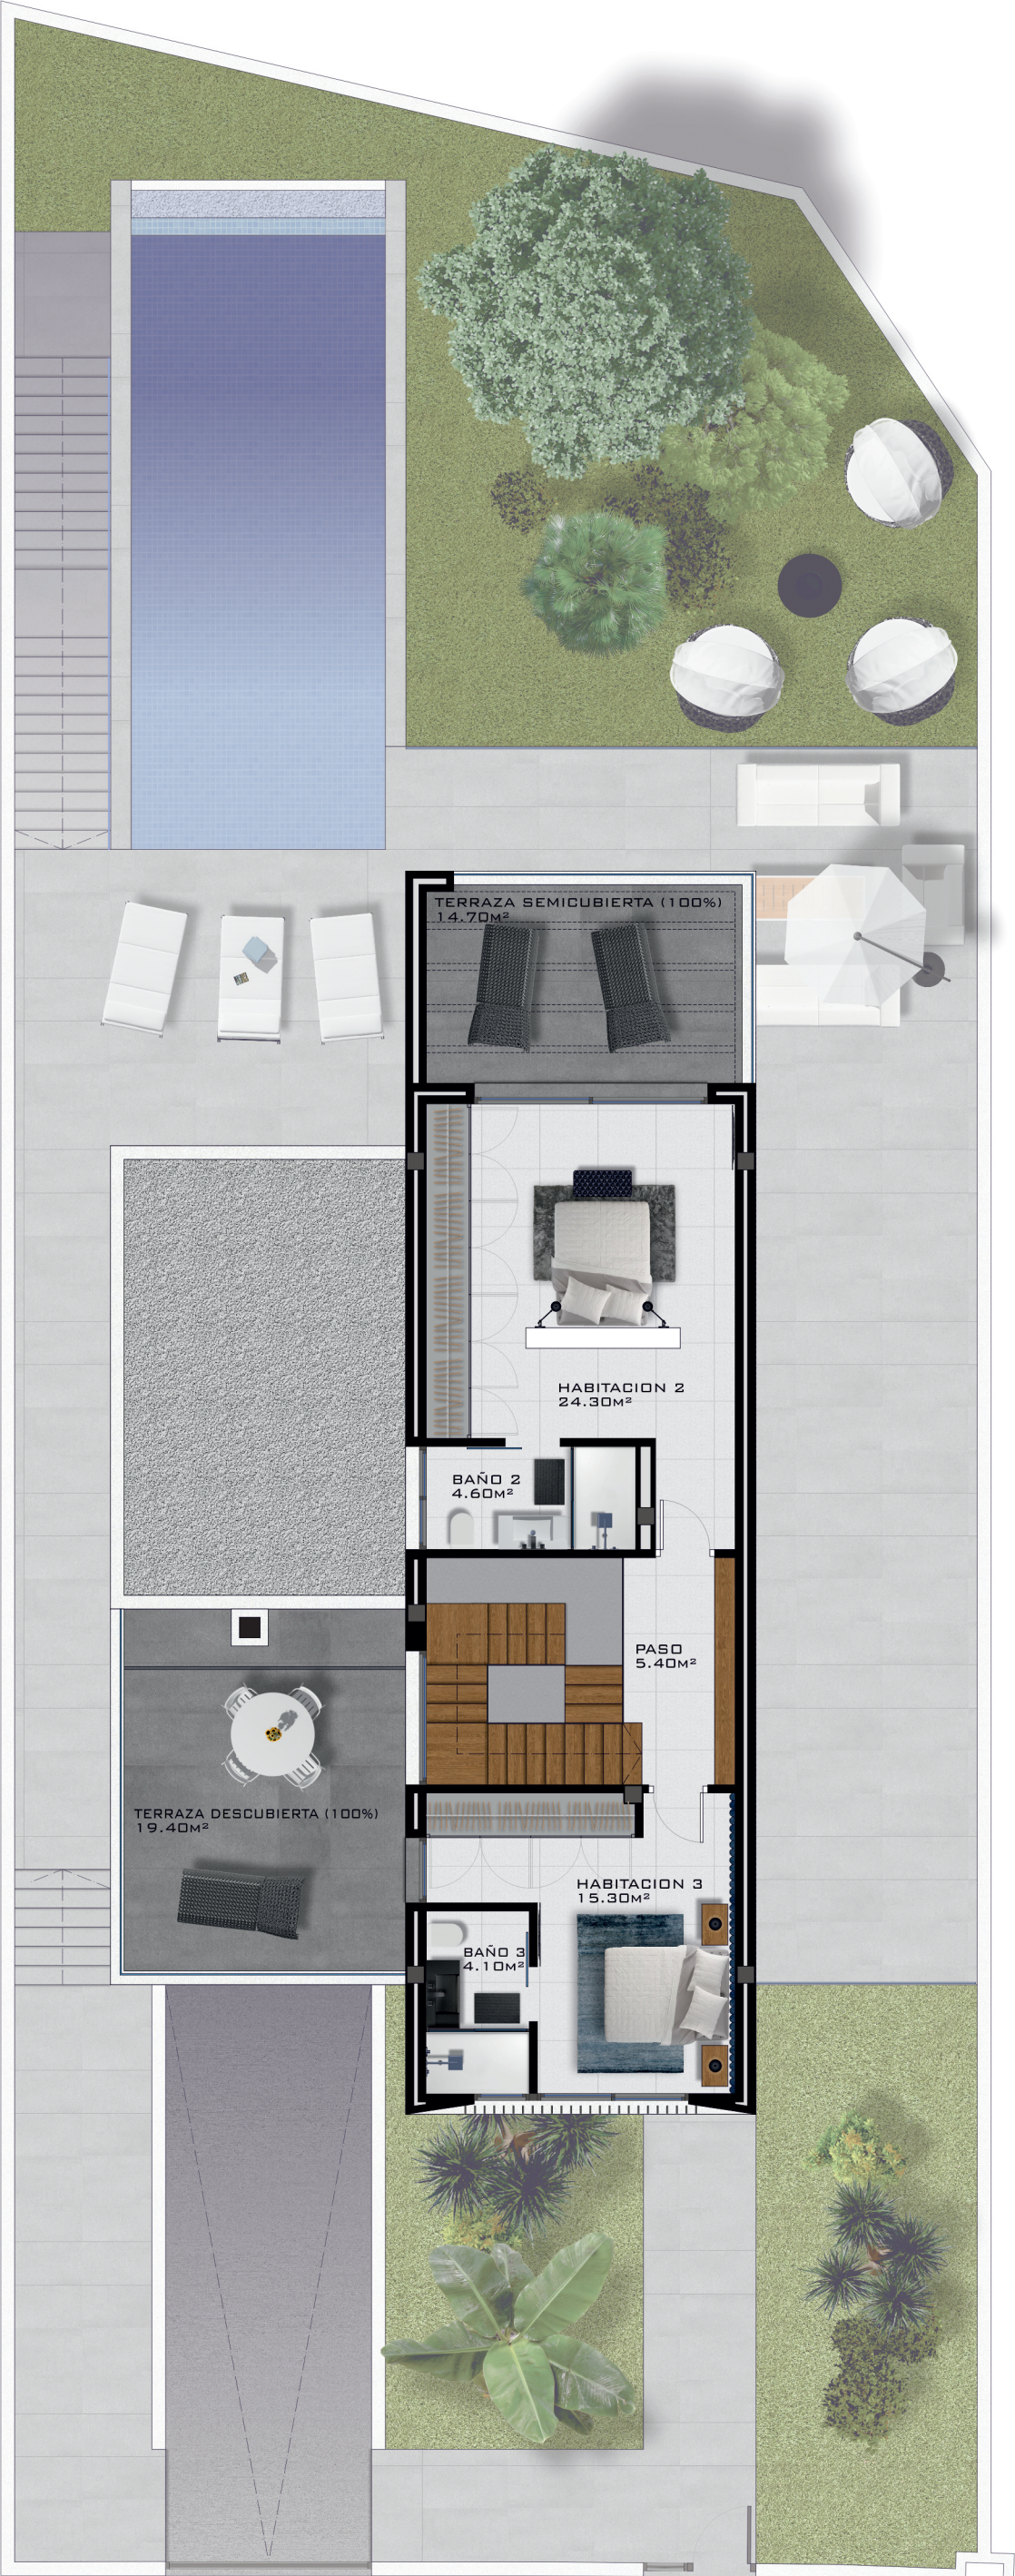

PLANTA PISO (1/100)